


$\text{Συντελεστής Δομής} = \frac{B}{E \cdot \text{ΤΕΜΑΧΙΟΥ}} = \frac{512.38}{1530} = 33.48\%$
ΕΠΙΤΡΕΠΟΜΕΝΟ ΕΜΒΑΔΟΝ ΒΕΡΑΝΤΩΝ
 $512.38 \times 20\% = 102.47 \text{ s.m.}$
 $23.63 + 17.53 + 10.67 + 9.94 + 9.94 + 9.94 + 9.94 + 9.94 = 90.86 \text{ s.m.}$

ELEVATION B

ELEVATION C

ELEVATION A

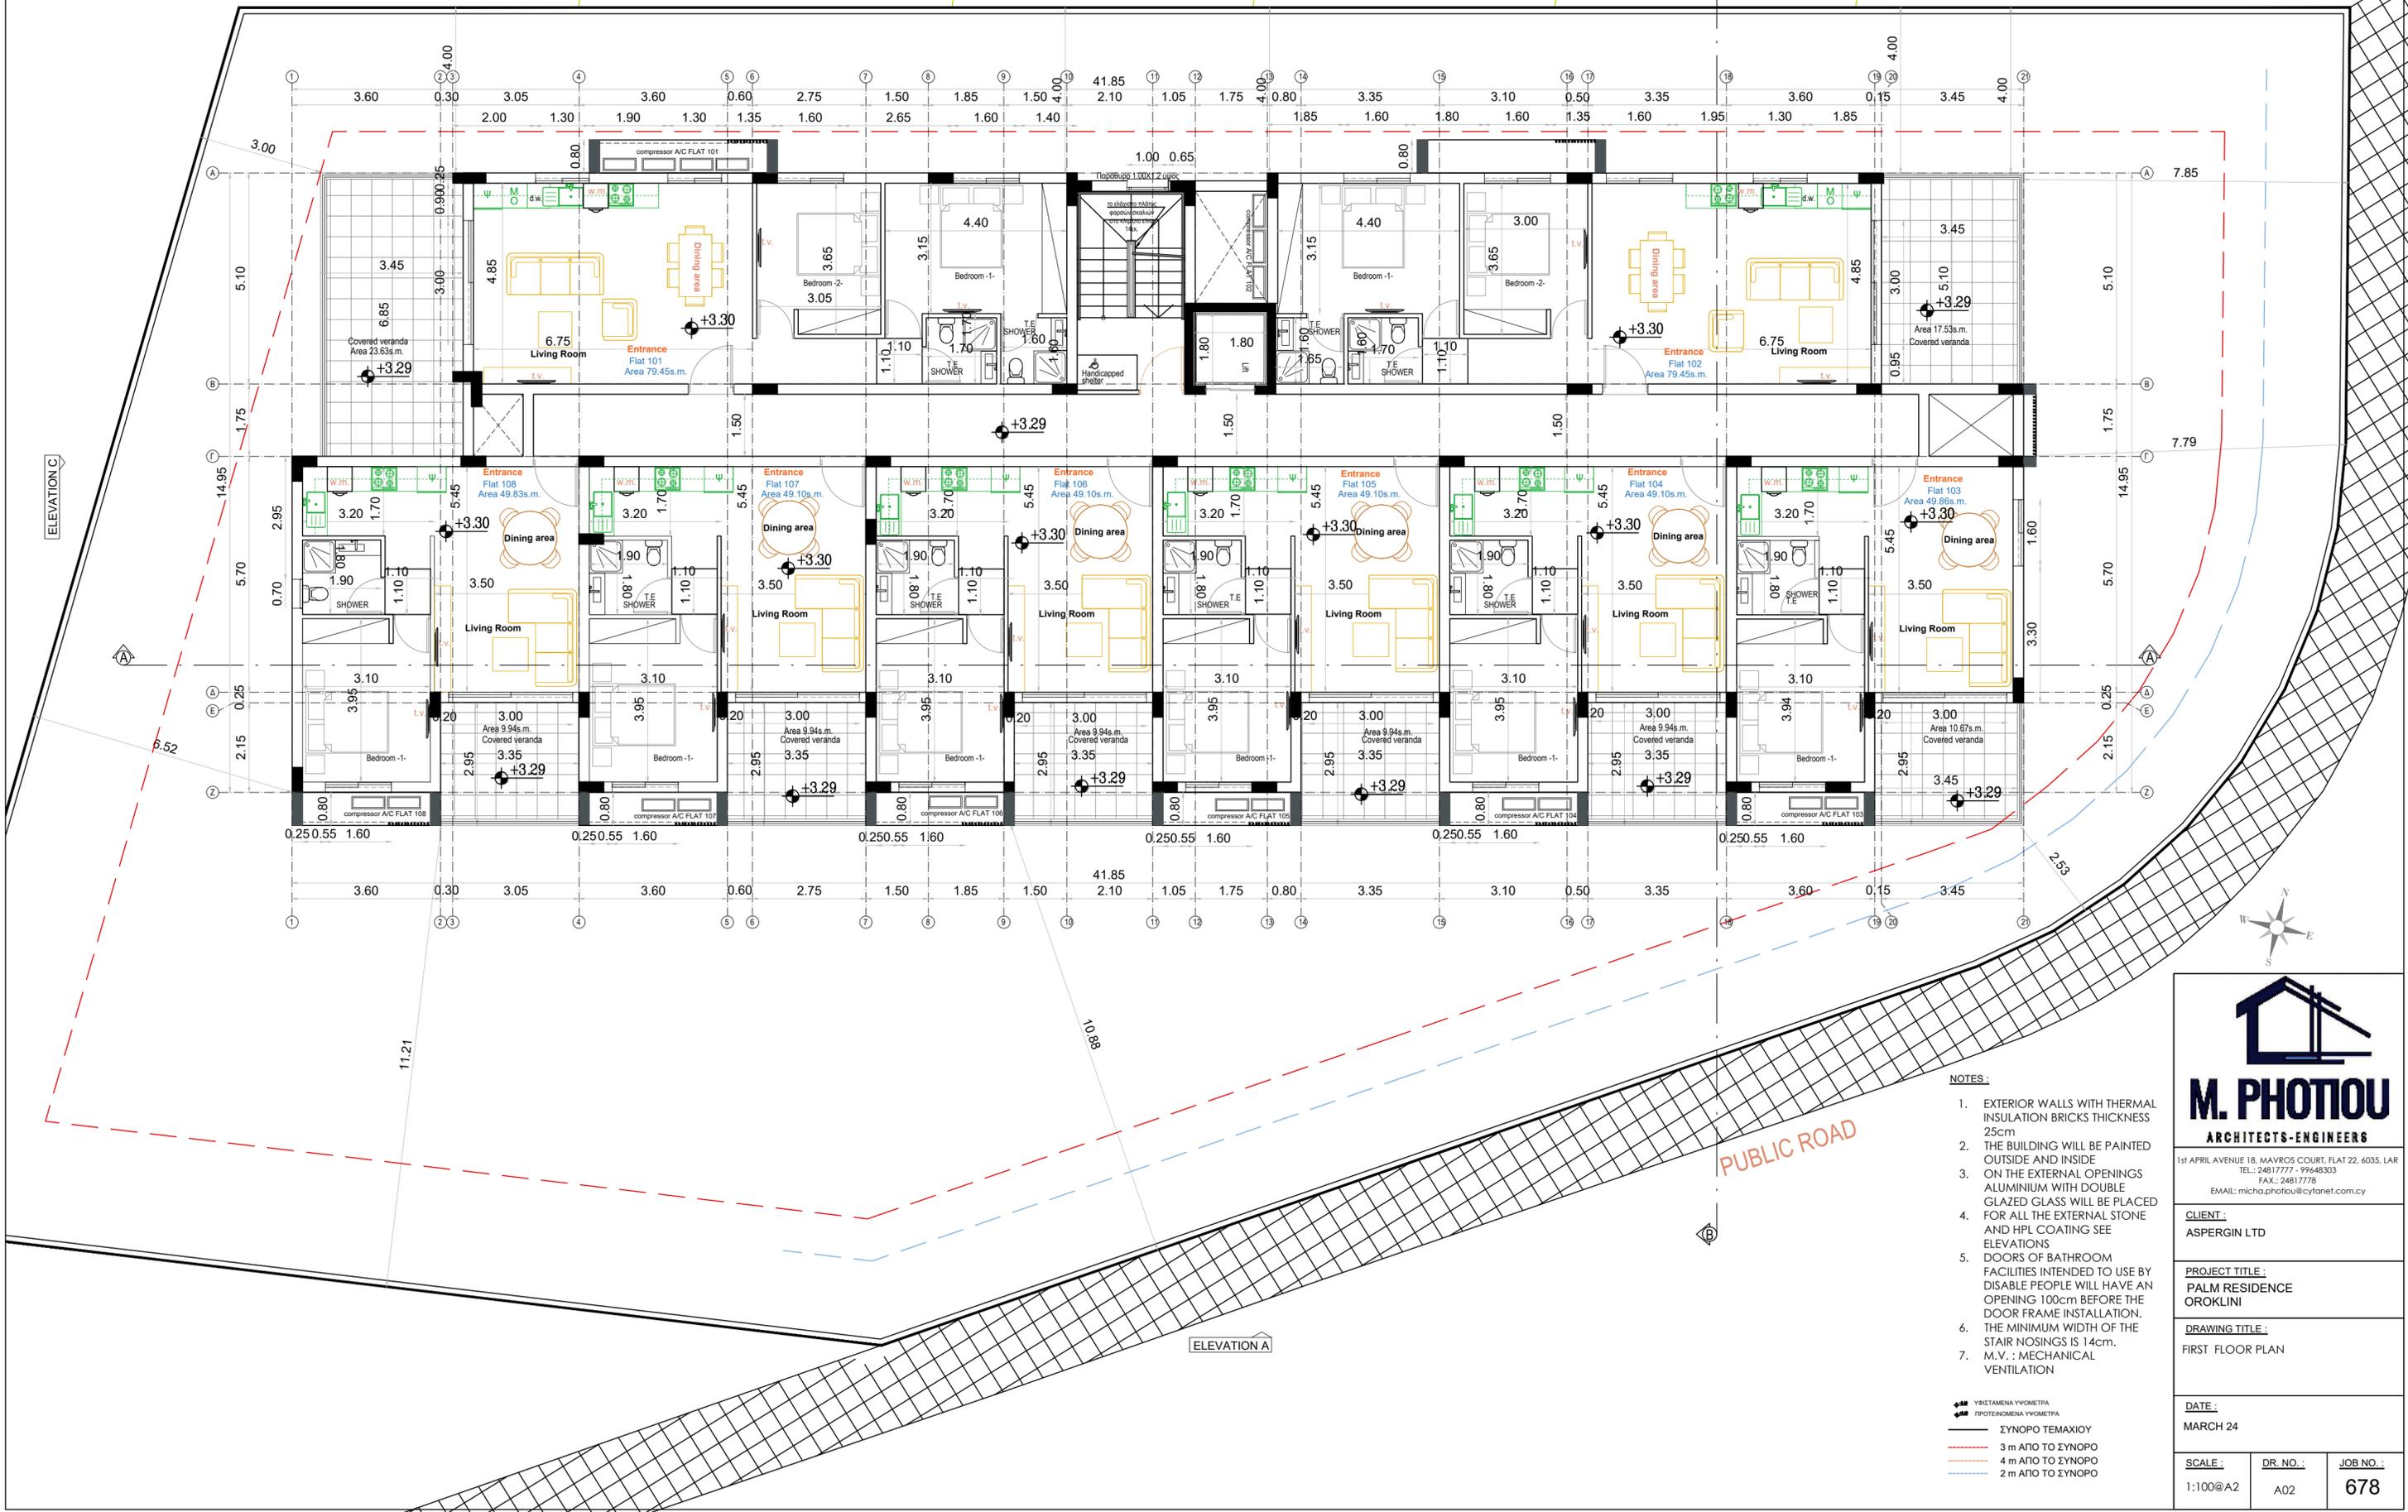

NOTES:

- EXTERIOR WALLS WITH THERMAL INSULATION BRICKS THICKNESS 25cm
- THE BUILDING WILL BE PAINTED OUTSIDE AND INSIDE
- ON THE EXTERNAL OPENINGS ALUMINIUM WITH DOUBLE GLAZED GLASS WILL BE PLACED FOR ALL THE EXTERNAL STONE AND HPL COATING SEE ELEVATIONS
- DOORS OF BATHROOM FACILITIES INTENDED TO USE BY DISABLE PEOPLE WILL HAVE AN OPENING 100cm BEFORE THE DOOR FRAME INSTALLATION.
- THE MINIMUM WIDTH OF THE STAIR NOSINGS IS 14cm.
- M.V. : MECHANICAL VENTILATION

- ΥΦΙΣΤΑΜΕΝΑ ΥΨΟΜΕΤΡΑ
 ΠΡΟΤΕΝΟΜΕΝΑ ΥΨΟΜΕΤΡΑ
- ΣΥΝΟΠΟ ΤΕΜΑΧΙΟΥ
- 3 m ΑΠΟ ΤΟ ΣΥΝΟΠΟ
- 4 m ΑΠΟ ΤΟ ΣΥΝΟΠΟ
- 2 m ΑΠΟ ΤΟ ΣΥΝΟΠΟ



1st APRIL AVENUE 18, MAVROS COURT, FLAT 22, 6035, LAR
 TEL.: 24817777 - 99448303
 FAX.: 24817778
 EMAIL: micha.photou@cyfnet.com.cy

CLIENT:
 ASPERGIN LTD

PROJECT TITLE:
 PALM RESIDENCE OROKLINI

DRAWING TITLE:
 FIRST FLOOR PLAN

DATE:
 MARCH 24

SCALE: 1:100@A2	DR. NO.: A02	JOB NO.: 678
---------------------------	------------------------	------------------------

Συντελεστής Δόμησης = $\frac{\Gamma}{\text{Ε.ΤΕΜΑΧΙΟΥ}} = \frac{512.38}{1530} = 33.48\%$
 2ου ΟΡΟΦΟΥ
 ΕΠΙΤΡΕΠΟΜΕΝΟ ΕΜΒΑΔΟΝ ΒΕΡΑΝΤΩΝ
 $512.38 \times 20\% = 102.47\text{s.m}$
 $23.63 + 17.53 + 10.67 + 9.94 + 9.94 + 9.94 + 9.94 + 9.94 = 90.86\text{s.m}$

ELEVATION B

ELEVATION C

ELEVATION A



PUBLIC ROAD

- NOTES:
- EXTERIOR WALLS WITH THERMAL INSULATION BRICKS THICKNESS 25cm
 - THE BUILDING WILL BE PAINTED OUTSIDE AND INSIDE
 - ON THE EXTERNAL OPENINGS ALUMINIUM WITH DOUBLE GLAZED GLASS WILL BE PLACED FOR ALL THE EXTERNAL STONE AND HPL COATING SEE ELEVATIONS
 - DOORS OF BATHROOM FACILITIES INTENDED TO USE BY DISABLE PEOPLE WILL HAVE AN OPENING 100cm BEFORE THE DOOR FRAME INSTALLATION.
 - THE MINIMUM WIDTH OF THE STAIR NOSINGS IS 14cm.
 - M.V. : MECHANICAL VENTILATION

ΥΠΟΤΑΜΕΝΑ ΥΠΟΜΕΤΡΑ
 ΠΡΟΤΕΝΟΜΕΝΑ ΥΠΟΜΕΤΡΑ
 ΣΥΝΟΠΟ ΤΕΜΑΧΙΟΥ
 3 m ΑΠΟ ΤΟ ΣΥΝΟΠΟ
 4 m ΑΠΟ ΤΟ ΣΥΝΟΠΟ
 2 m ΑΠΟ ΤΟ ΣΥΝΟΠΟ

M. PHOTIOU
ARCHITECTS-ENGINEERS

1st APRIL AVENUE 18, MAVROS COURT, FLAT 22, 6035, LAR
 TEL.: 24817777 - 99648303
 FAX.: 24817778
 EMAIL: micha.photiou@cyfnet.com.cy

CLIENT:
ASPERGIN LTD

PROJECT TITLE:
PALM RESIDENCE OROKLINI

DRAWING TITLE:
SECOND FLOOR PLAN

DATE:
MARCH 24


SCALE: 1:100@A2	DR. NO. : A03	JOB NO. : 678
--------------------	------------------	------------------

$\frac{\text{Συντελεστής Δομής}}{\text{ΟΡΟΦΟΥ}} = \frac{\Gamma}{\text{Ε.ΤΕΜΑΧΙΟΥ}} = \frac{418.85}{1530} = 27.37\%$
ΕΠΙΤΡΕΠΟΜΕΝΟ ΕΜΒΑΔΟΝ ΒΕΡΑΝΤΩΝ
 $418.85 \times 20\% = 83.77\text{s.m.}$
 29.93+14.02+17.53+12.13+11.82=85.43s.m.

ELEVATION B

ELEVATION C

ELEVATION A

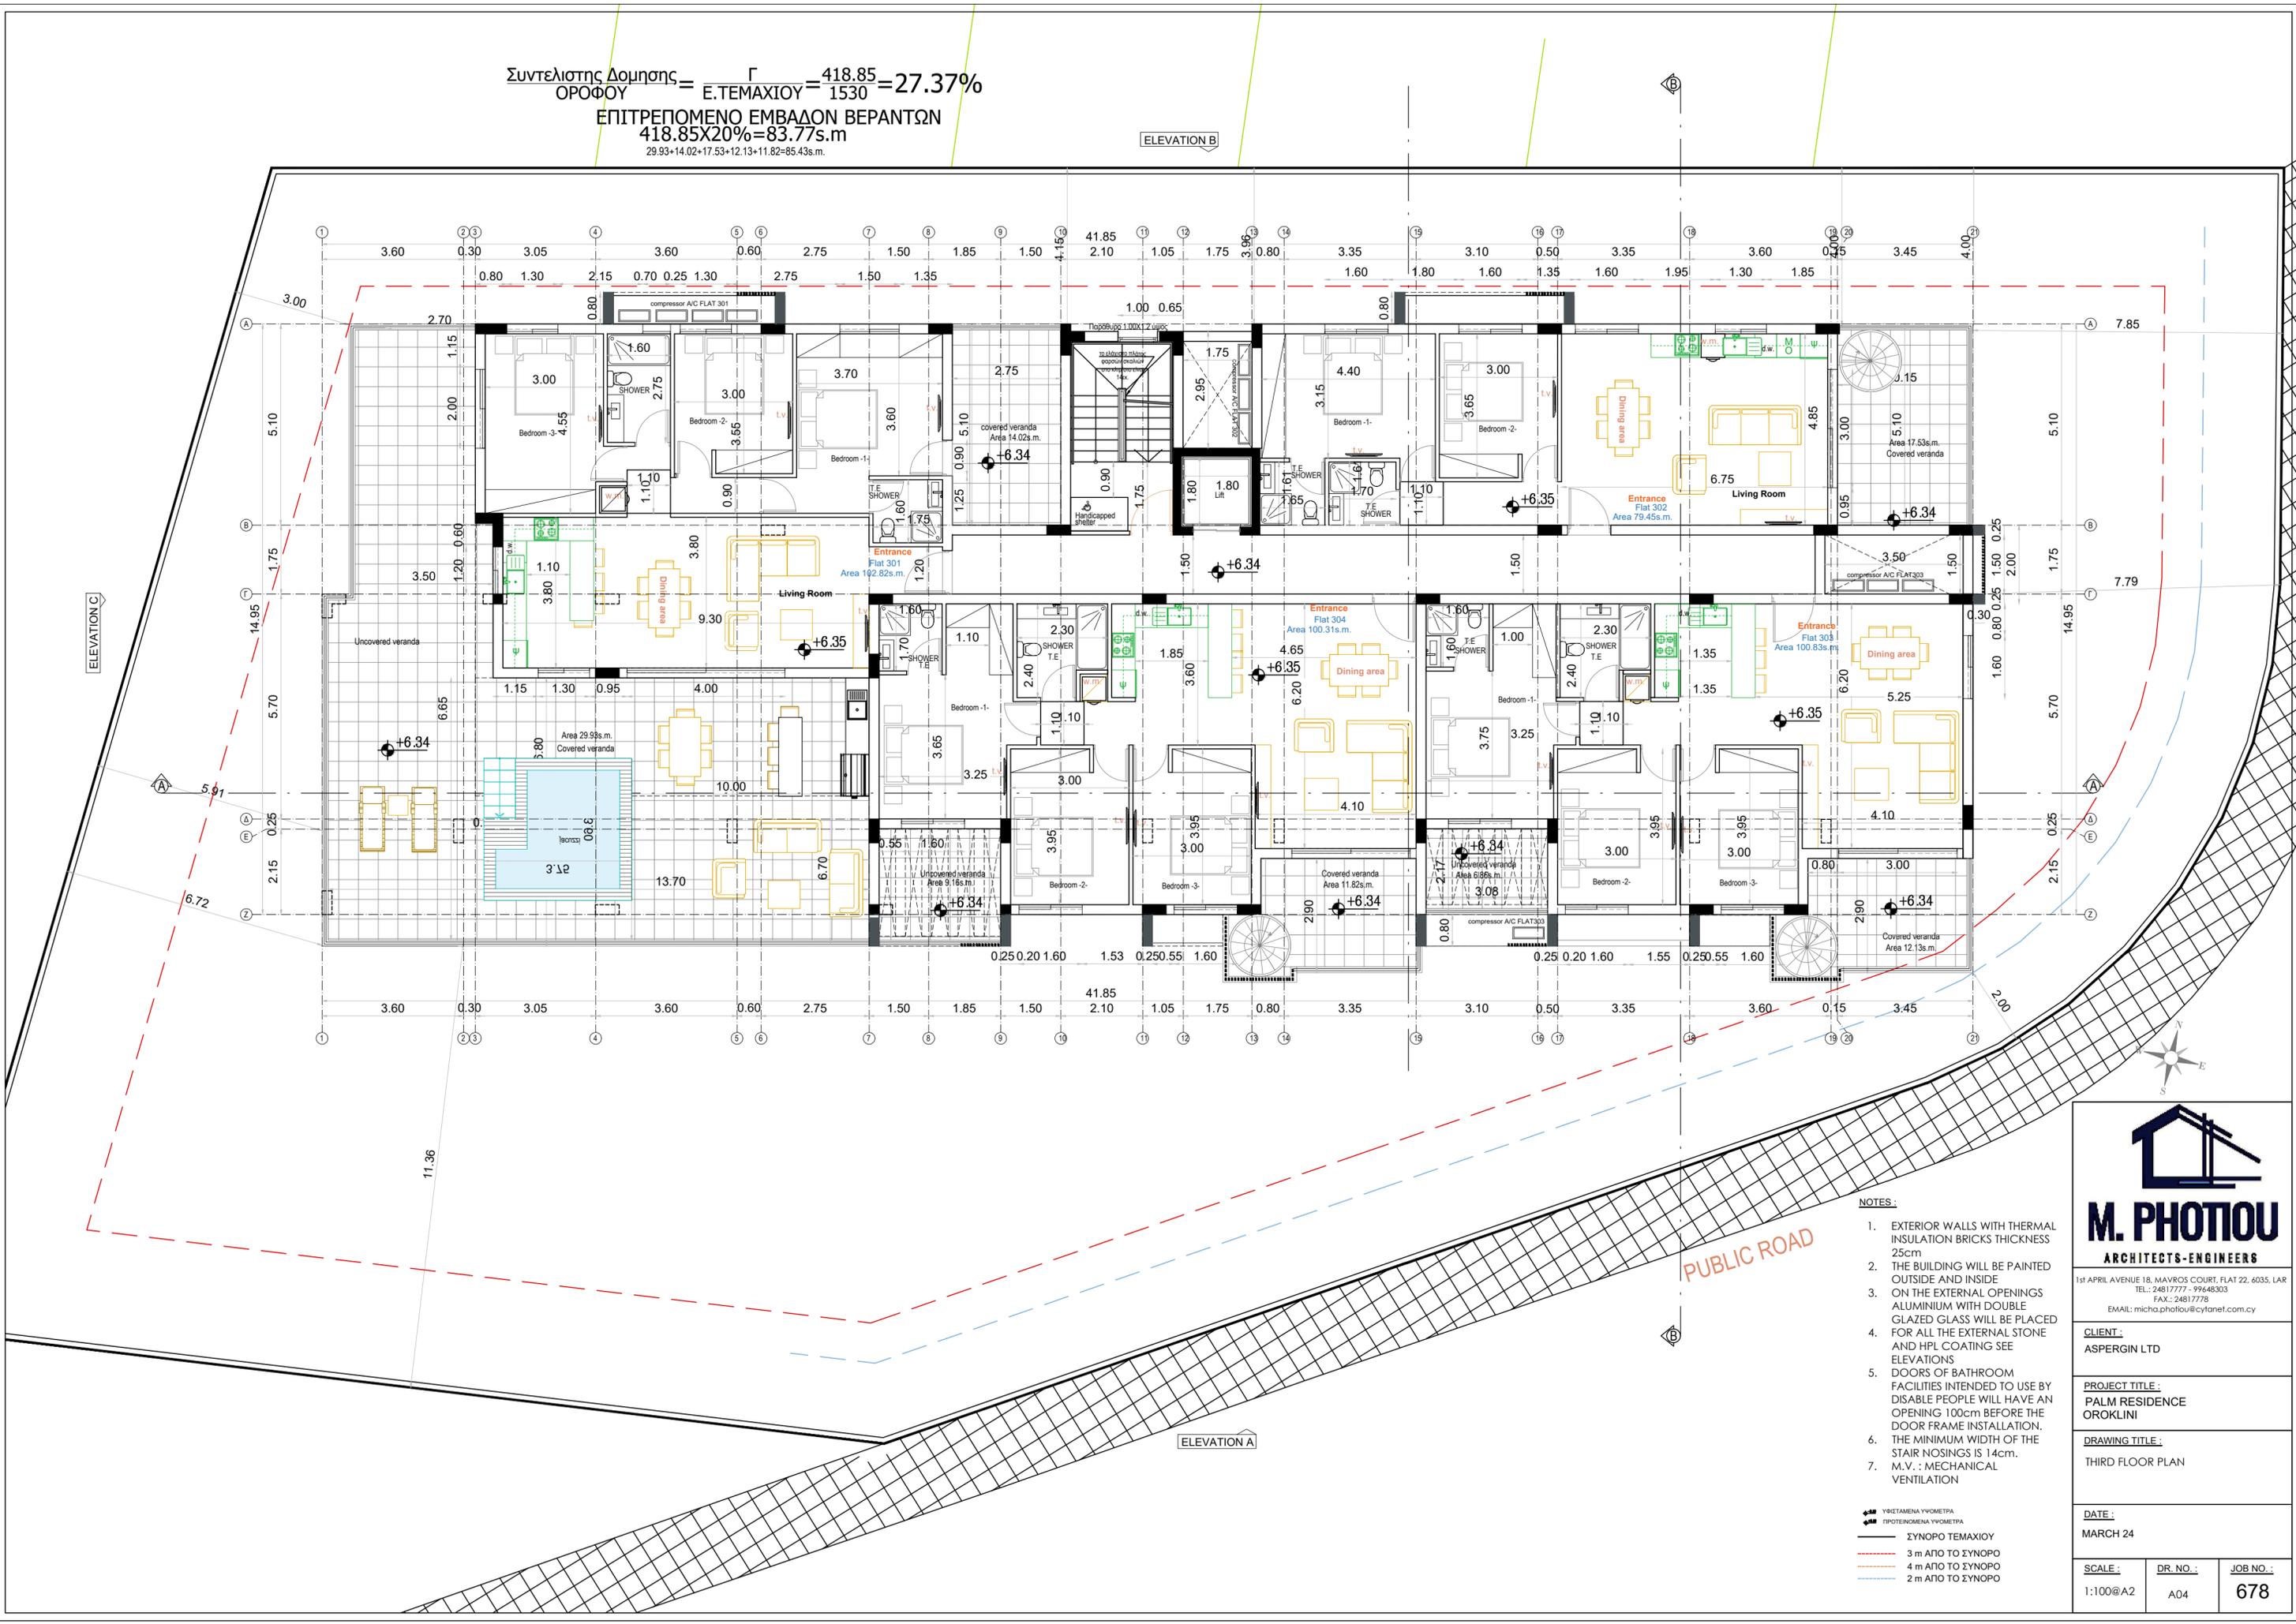

PUBLIC ROAD

NOTES:

- EXTERIOR WALLS WITH THERMAL INSULATION BRICKS THICKNESS 25cm
- THE BUILDING WILL BE PAINTED OUTSIDE AND INSIDE
- ON THE EXTERNAL OPENINGS ALUMINIUM WITH DOUBLE GLAZED GLASS WILL BE PLACED FOR ALL THE EXTERNAL STONE AND HPL COATING SEE ELEVATIONS
- DOORS OF BATHROOM FACILITIES INTENDED TO USE BY DISABLE PEOPLE WILL HAVE AN OPENING 100cm BEFORE THE DOOR FRAME INSTALLATION.
- THE MINIMUM WIDTH OF THE STAIR NOSINGS IS 14cm.
- M.V. : MECHANICAL VENTILATION

- ΥΠΕΡΤΑΜΕΝΑ ΥΨΟΜΕΤΡΑ
- ΠΡΟΤΕΙΝΟΜΕΝΑ ΥΨΟΜΕΤΡΑ
- ΣΥΝΟΡΟ ΤΕΜΑΧΙΟΥ
- 3 m ΑΠΟ ΤΟ ΣΥΝΟΡΟ
- 4 m ΑΠΟ ΤΟ ΣΥΝΟΡΟ
- 2 m ΑΠΟ ΤΟ ΣΥΝΟΡΟ



M. PHOTIOU
ARCHITECTS-ENGINEERS

1st APRIL AVENUE 18, MAVROS COURT, FLAT 22, 6035, LAR
TEL.: 24817777 - 99648303
FAX.: 24817778
EMAIL: micha.photiou@cyfnet.com.cy

CLIENT:
ASPERGIN LTD

PROJECT TITLE:
PALM RESIDENCE OROKLINI

DRAWING TITLE:
THIRD FLOOR PLAN

DATE:
MARCH 24


SCALE: 1:100@A2	DR. NO.:	JOB NO.:
	A04	678

ΣΥΝΟΛΙΚΟ ΕΜΒΑΔΟ ΟΡΟΦΗΣ =535.44ΤΜ.
 Καλυμμένος χώρος οροφής+ Περγολές -Z- =90.89Τ.Μ. < 50%
 Καλυμμένος χώρος οροφής 52.95Τ.Μ <30%

ELEVATION B

ELEVATION C

ELEVATION A

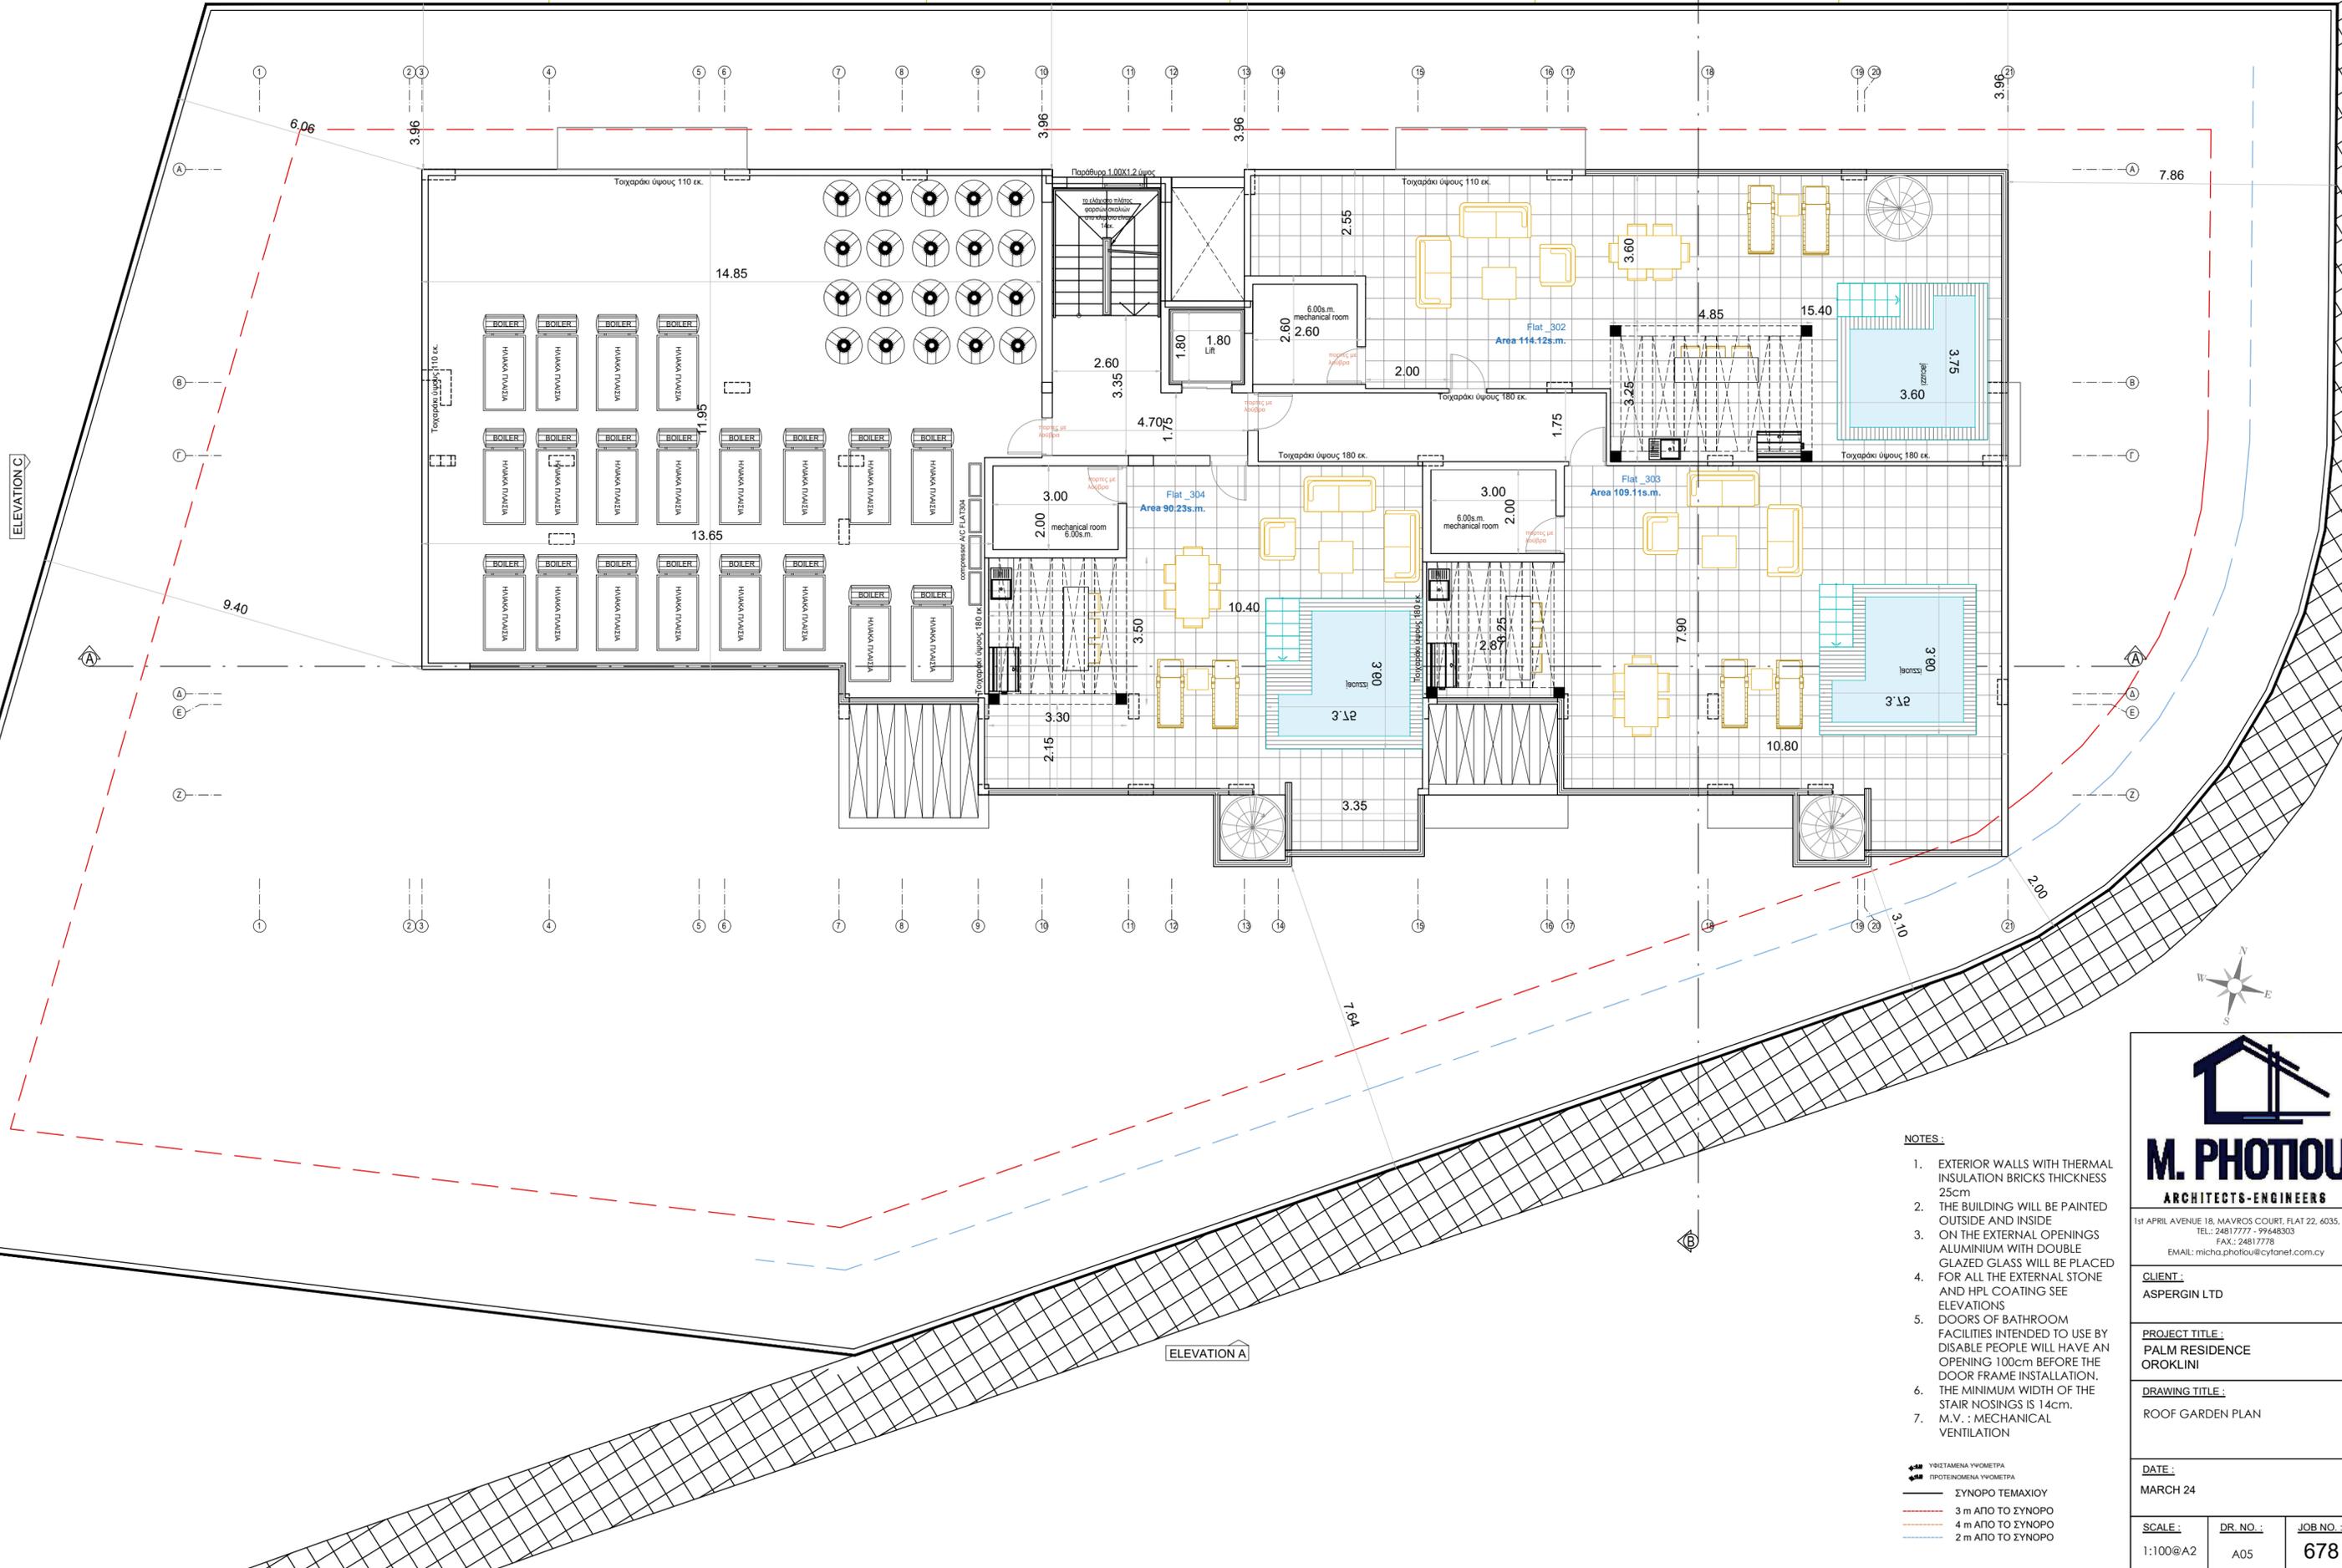

NOTES:

- EXTERIOR WALLS WITH THERMAL INSULATION BRICKS THICKNESS 25cm
- THE BUILDING WILL BE PAINTED OUTSIDE AND INSIDE
- ON THE EXTERNAL OPENINGS ALUMINIUM WITH DOUBLE GLAZED GLASS WILL BE PLACED FOR ALL THE EXTERNAL STONE AND HPL COATING SEE ELEVATIONS
- DOORS OF BATHROOM FACILITIES INTENDED TO USE BY DISABLE PEOPLE WILL HAVE AN OPENING 100cm BEFORE THE DOOR FRAME INSTALLATION. THE MINIMUM WIDTH OF THE STAIR NOSINGS IS 14cm.
- M.V. : MECHANICAL VENTILATION

ΥΦΙΣΤΑΜΕΝΑ ΥΨΟΜΕΤΡΑ
 ΠΡΟΤΕΙΝΟΜΕΝΑ ΥΨΟΜΕΤΡΑ
 ΣΥΝΟΠΟ ΤΕΜΑΧΙΟΥ
 3 m ΑΠΟ ΤΟ ΣΥΝΟΠΟ
 4 m ΑΠΟ ΤΟ ΣΥΝΟΠΟ
 2 m ΑΠΟ ΤΟ ΣΥΝΟΠΟ



1st APRIL AVENUE 18, MAVROS COURT, FLAT 22, 6035, LAR
 TEL.: 24817777 - 99448303
 FAX.: 24817778
 EMAIL: micha.photiou@cyfanet.com.cy

CLIENT:
 ASPERGIN LTD

PROJECT TITLE:
 PALM RESIDENCE
 OROKLINI

DRAWING TITLE:
 ROOF GARDEN PLAN




DATE:
 MARCH 24

SCALE: 1:100@A2	DR. NO. : A05	JOB NO. : 678
--------------------	------------------	------------------



NOTES :

1. EXTERIOR WALLS WITH THERMAL INSULATION BRICKS THICKNESS 25cm
2. THE BUILDING WILL BE PAINTED OUTSIDE AND INSIDE
3. ON THE EXTERNAL OPENINGS ALUMINIUM WITH DOUBLE GLAZED GLASS WILL BE PLACED
4. FOR ALL THE EXTERNAL STONE AND HPL COATING SEE ELEVATIONS
5. DOORS OF BATHROOM FACILITIES INTENDED TO USE BY DISABLE PEOPLE WILL HAVE AN OPENING 100cm BEFORE THE DOOR FRAME INSTALLATION.
6. THE MINIMUM WIDTH OF THE STAIR NOSINGS IS 14cm.
7. M.V. : MECHANICAL VENTILATION

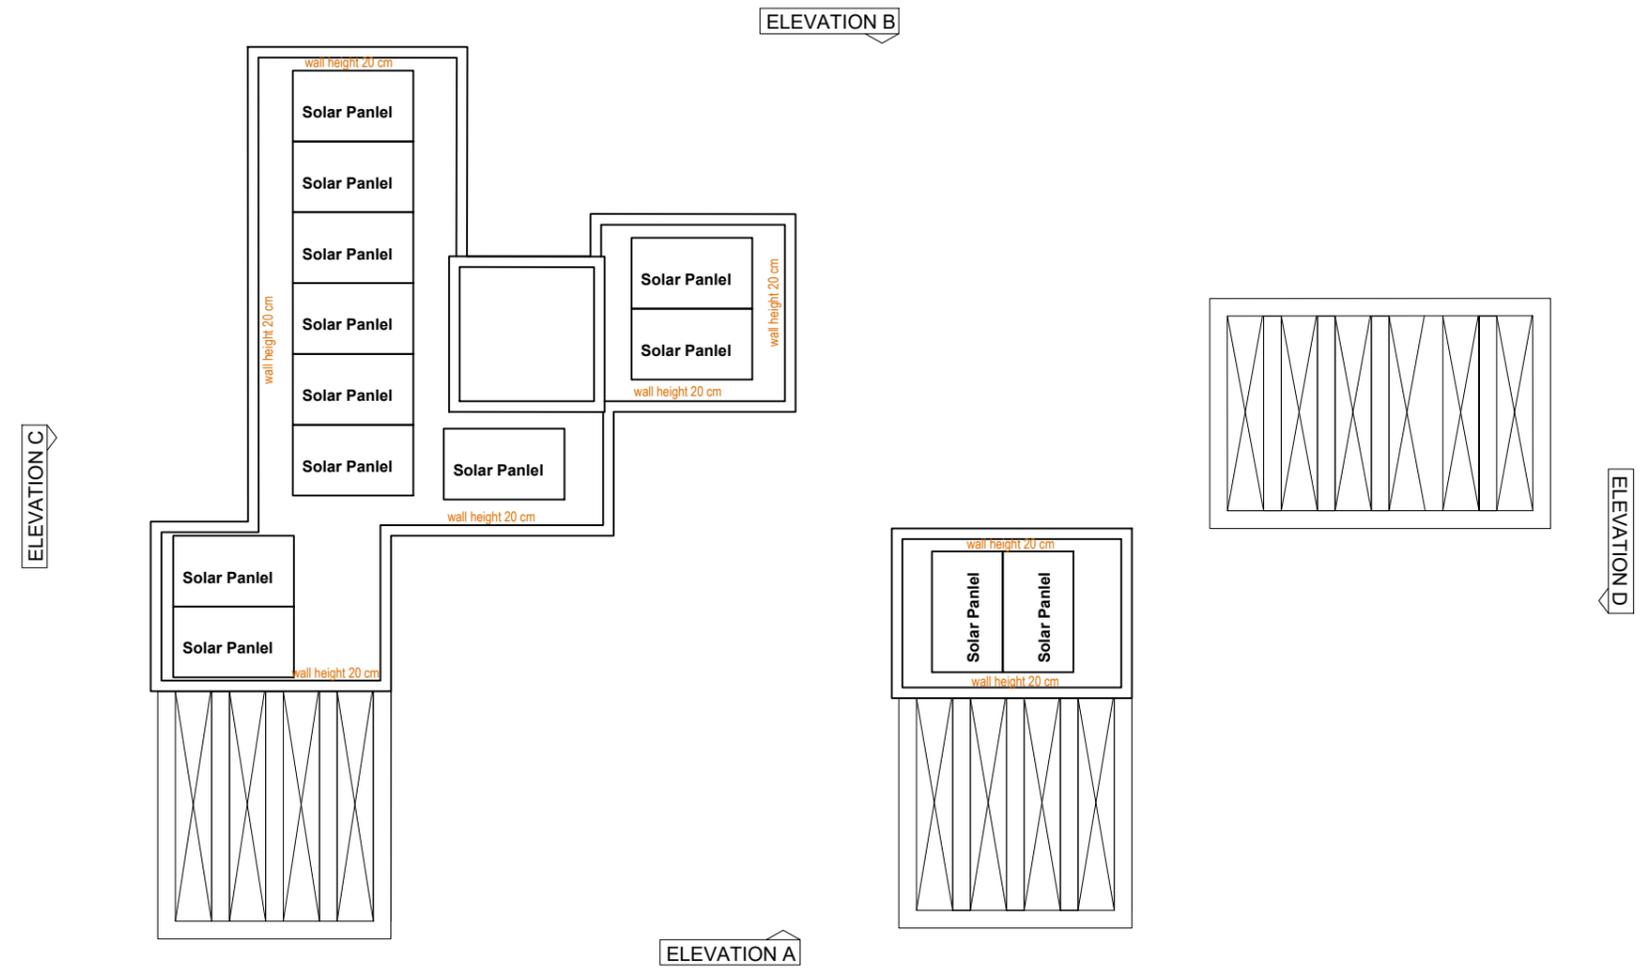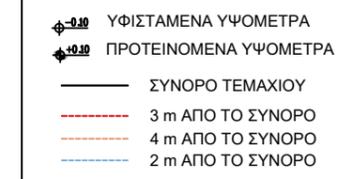 

M. PHOTIOU
ARCHITECTS-ENGINEERS

1st APRIL AVENUE 18, MAVROS COURT, FLAT 22, 6035, LAR
 TEL.: 24817777 - 99648303
 FAX.: 24817778
 EMAIL: micha.photiou@cytanet.com.cy

CLIENT :
 ASPERGIN LTD

PROJECT TITLE :
 PALM RESIDENCE
 OROKLINI

DRAWING TITLE :
ROOF PLAN

DATE :
 MARCH 24



SCALE : 1:100@A3	DR. NO. : A06	JOB NO. : 678
----------------------------	-------------------------	--------------------------------

1 2 3 4 5 6 7 8 9 10 11 12 13 14 15 16 17 18 19 20 21



SOUTH ELEVATION

2 E A F B A

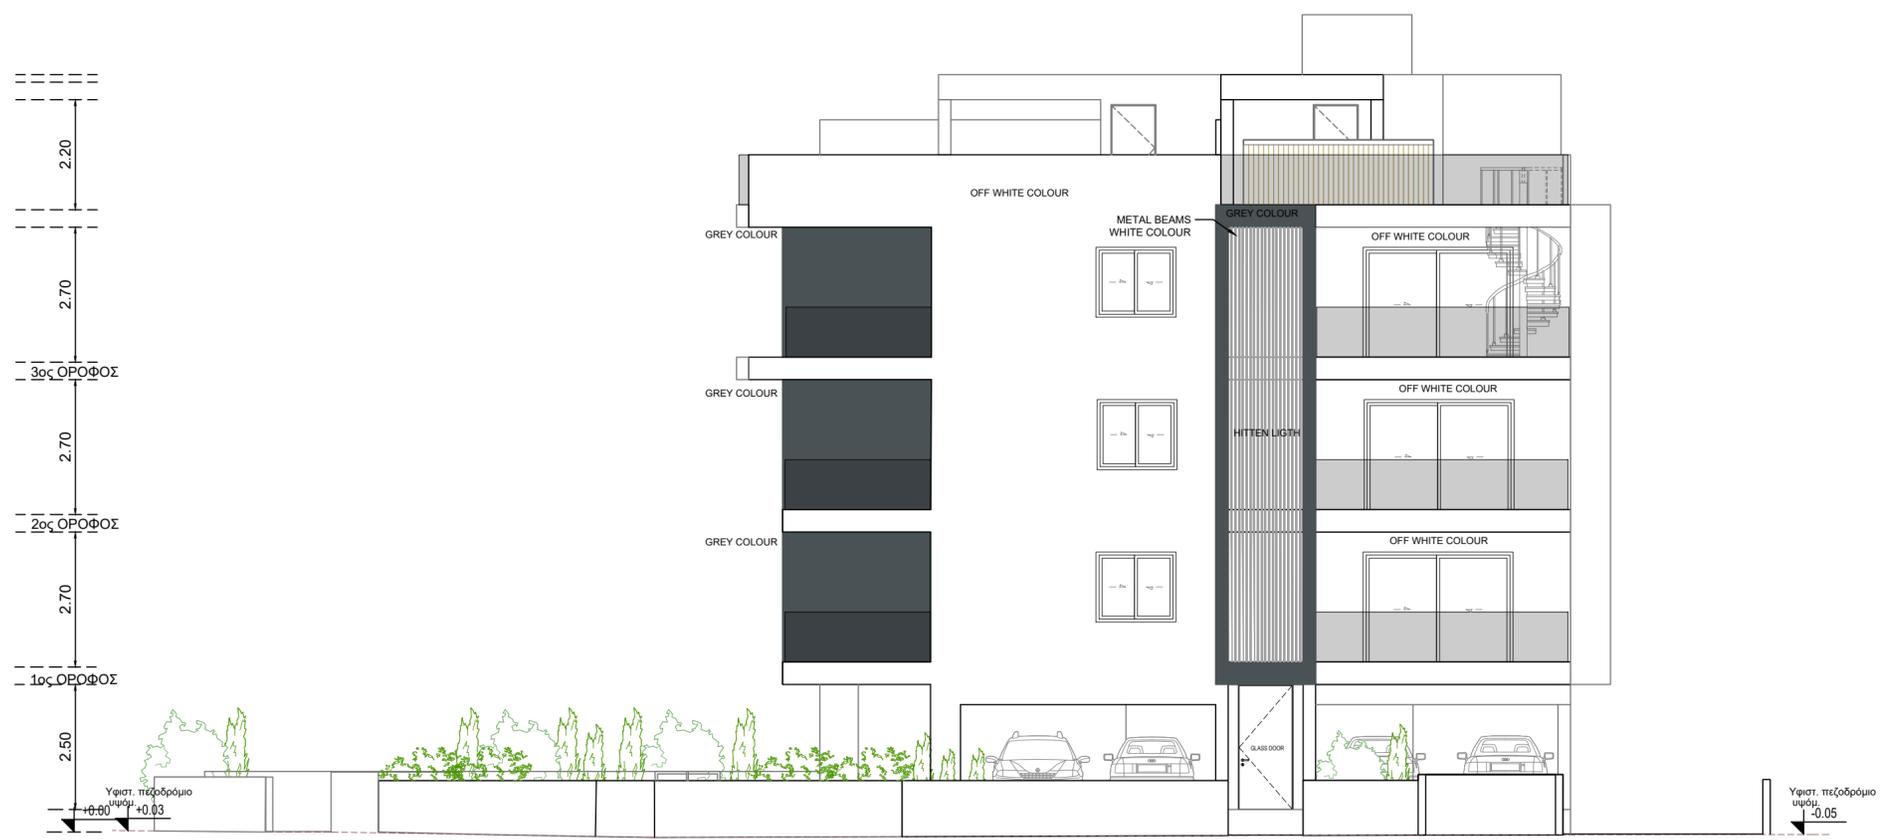 


EAST ELEVATION

NOTES:

1. EXTERIOR WALLS WITH THERMAL INSULATION BRICKS THICKNESS 25cm
2. THE BUILDING WILL BE PAINTED OUTSIDE AND INSIDE
3. ON THE EXTERNAL OPENINGS ALUMINIUM WITH DOUBLE GLAZED GLASS WILL BE PLACED FOR ALL THE EXTERNAL STONE AND HPL COATING SEE ELEVATIONS
4. DOORS OF BATHROOM FACILITIES INTENDED TO USE BY DISABLE PEOPLE WILL HAVE AN OPENING 100cm BEFORE THE DOOR FRAME INSTALLATION.
5. THE MINIMUM WIDTH OF THE STAIR NOSINGS IS 14cm.
6. M.V. : MECHANICAL VENTILATION

- ΥΦΙΣΤΑΜΕΝΑ ΥΨΟΜΕΤΡΑ
- ΠΡΟΤΕΙΝΟΜΕΝΑ ΥΨΟΜΕΤΡΑ
- ΣΥΝΟΡΟ ΤΕΜΑΧΙΟΥ
- 3 m ΑΠΟ ΤΟ ΣΥΝΟΡΟ
- 4 m ΑΠΟ ΤΟ ΣΥΝΟΡΟ
- 2 m ΑΠΟ ΤΟ ΣΥΝΟΡΟ

 

1st APRIL AVENUE 18, MAVROS COURT, FLAT 22, 6035, LAR
TEL.: 24817777 - 99648303
FAX.: 24817778
EMAIL: micha.photou@cyfanet.com.cy

CLIENT:
ASPERGIN LTD

PROJECT TITLE:
PALM RESIDENCE OROKLINI


DRAWING TITLE:
SOUTH ELEVATION EAST ELEVATION

DATE:
MARCH 24

SCALE: 1:100@A2	DR. NO. : A07	JOB NO. : 678
--------------------	------------------	------------------



NORTH ELEVATION

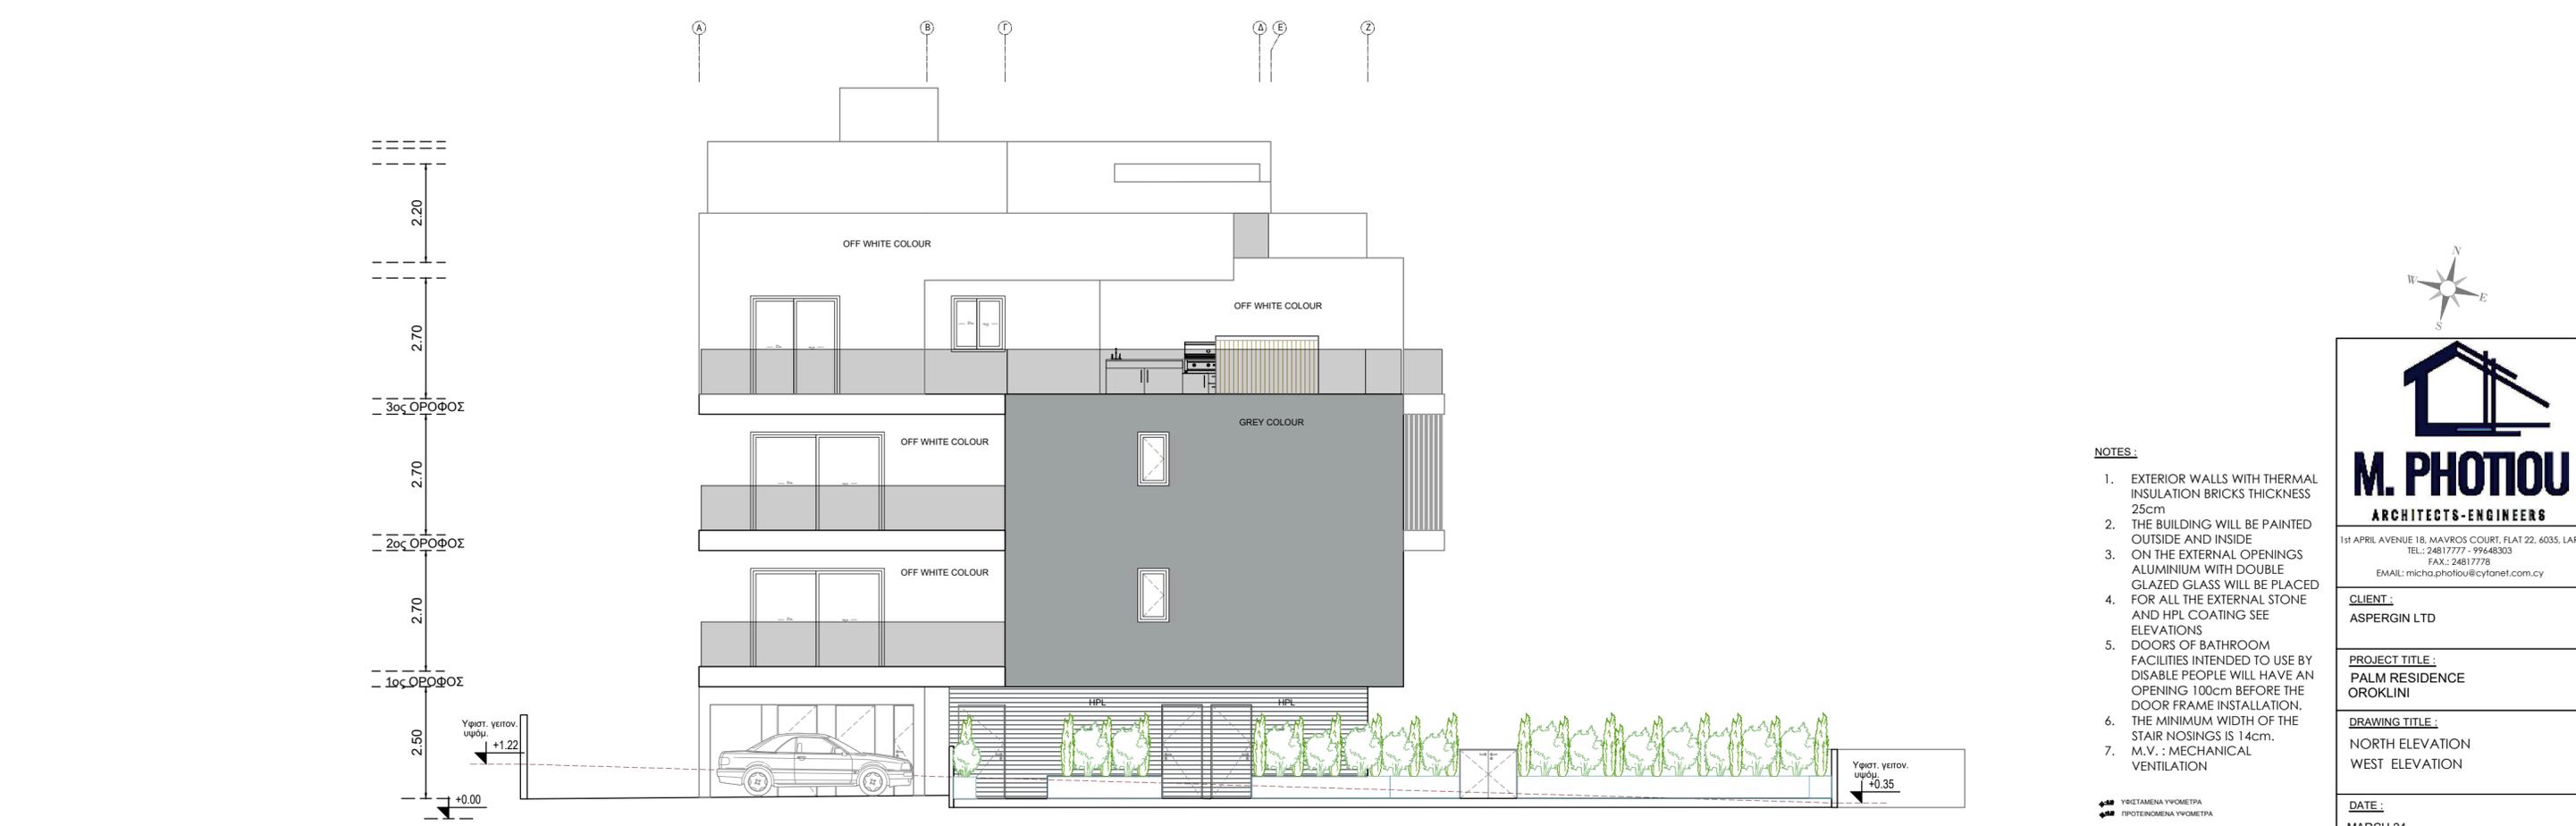


WEST ELEVATION

NOTES:

1. EXTERIOR WALLS WITH THERMAL INSULATION BRICKS THICKNESS 25cm
2. THE BUILDING WILL BE PAINTED OUTSIDE AND INSIDE
3. ON THE EXTERNAL OPENINGS ALUMINIUM WITH DOUBLE GLAZED GLASS WILL BE PLACED FOR ALL THE EXTERNAL STONE AND HPL COATING SEE ELEVATIONS
4. DOORS OF BATHROOM FACILITIES INTENDED TO USE BY DISABLE PEOPLE WILL HAVE AN OPENING 100cm BEFORE THE DOOR FRAME INSTALLATION.
5. THE MINIMUM WIDTH OF THE STAIR NOSINGS IS 14cm.
6. M.V. : MECHANICAL VENTILATION

- ΥΠΕΡΤΑΜΕΝΑ ΎΨΟΜΕΤΡΑ
- ΠΡΟΤΕΙΝΟΜΕΝΑ ΎΨΟΜΕΤΡΑ
- ΣΥΝΟΡΟ ΤΕΜΑΧΙΟΥ
- 3 m ΑΠΟ ΤΟ ΣΥΝΟΡΟ
- 4 m ΑΠΟ ΤΟ ΣΥΝΟΡΟ
- 2 m ΑΠΟ ΤΟ ΣΥΝΟΡΟ

 

M. PHOTOU
ARCHITECTS-ENGINEERS

1st APRIL AVENUE 18, MAVROS COURT, FLAT 22, 6035, LAR
TEL.: 24817777 - 99648303
FAX.: 24817778
EMAIL: micha.photou@cyfanet.com.cy


CLIENT:
ASPERGIN LTD

PROJECT TITLE:
PALM RESIDENCE OROKLINI


DRAWING TITLE:
NORTH ELEVATION
WEST ELEVATION

DATE:
MARCH 24

SCALE: 1:100@A2	DR. NO. : A08	JOB NO. : 678
--------------------	------------------	------------------

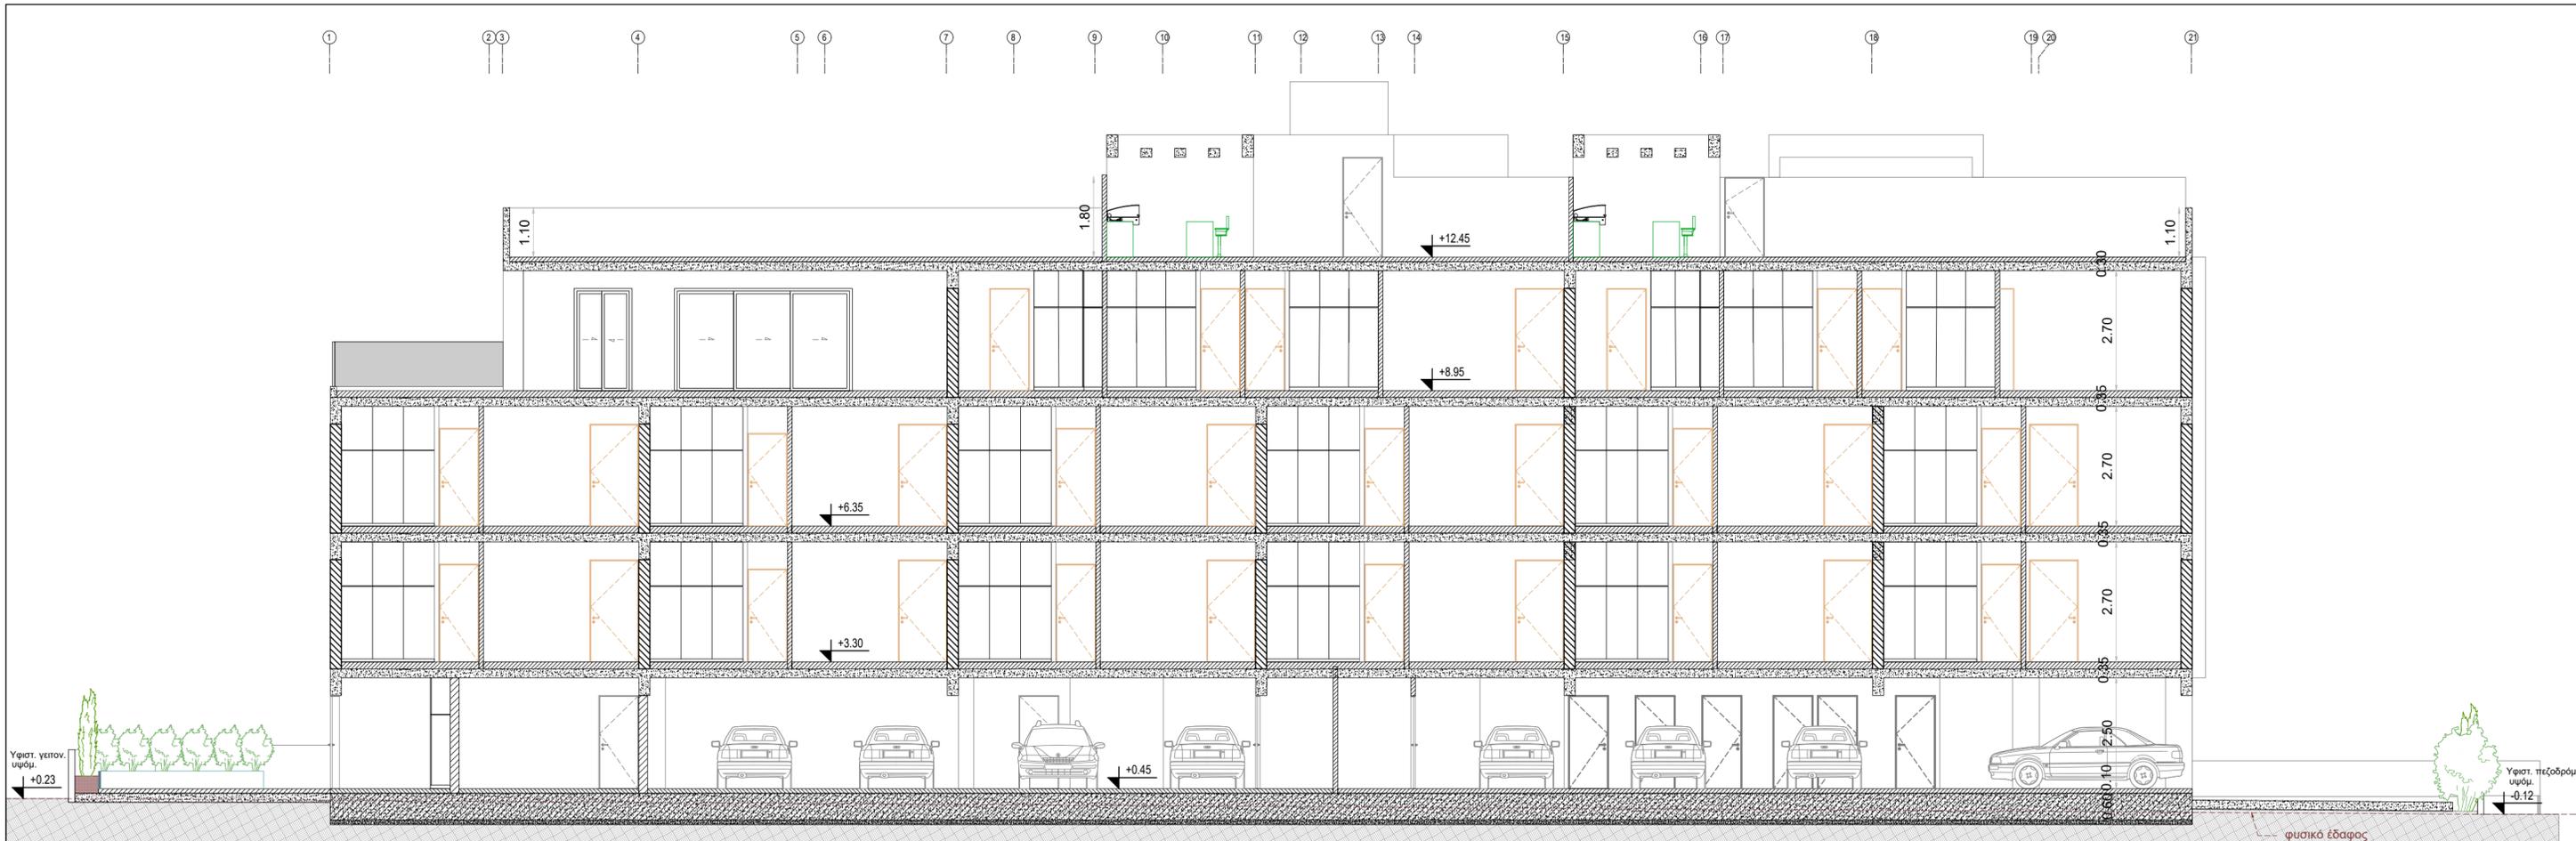

SECTION A-A

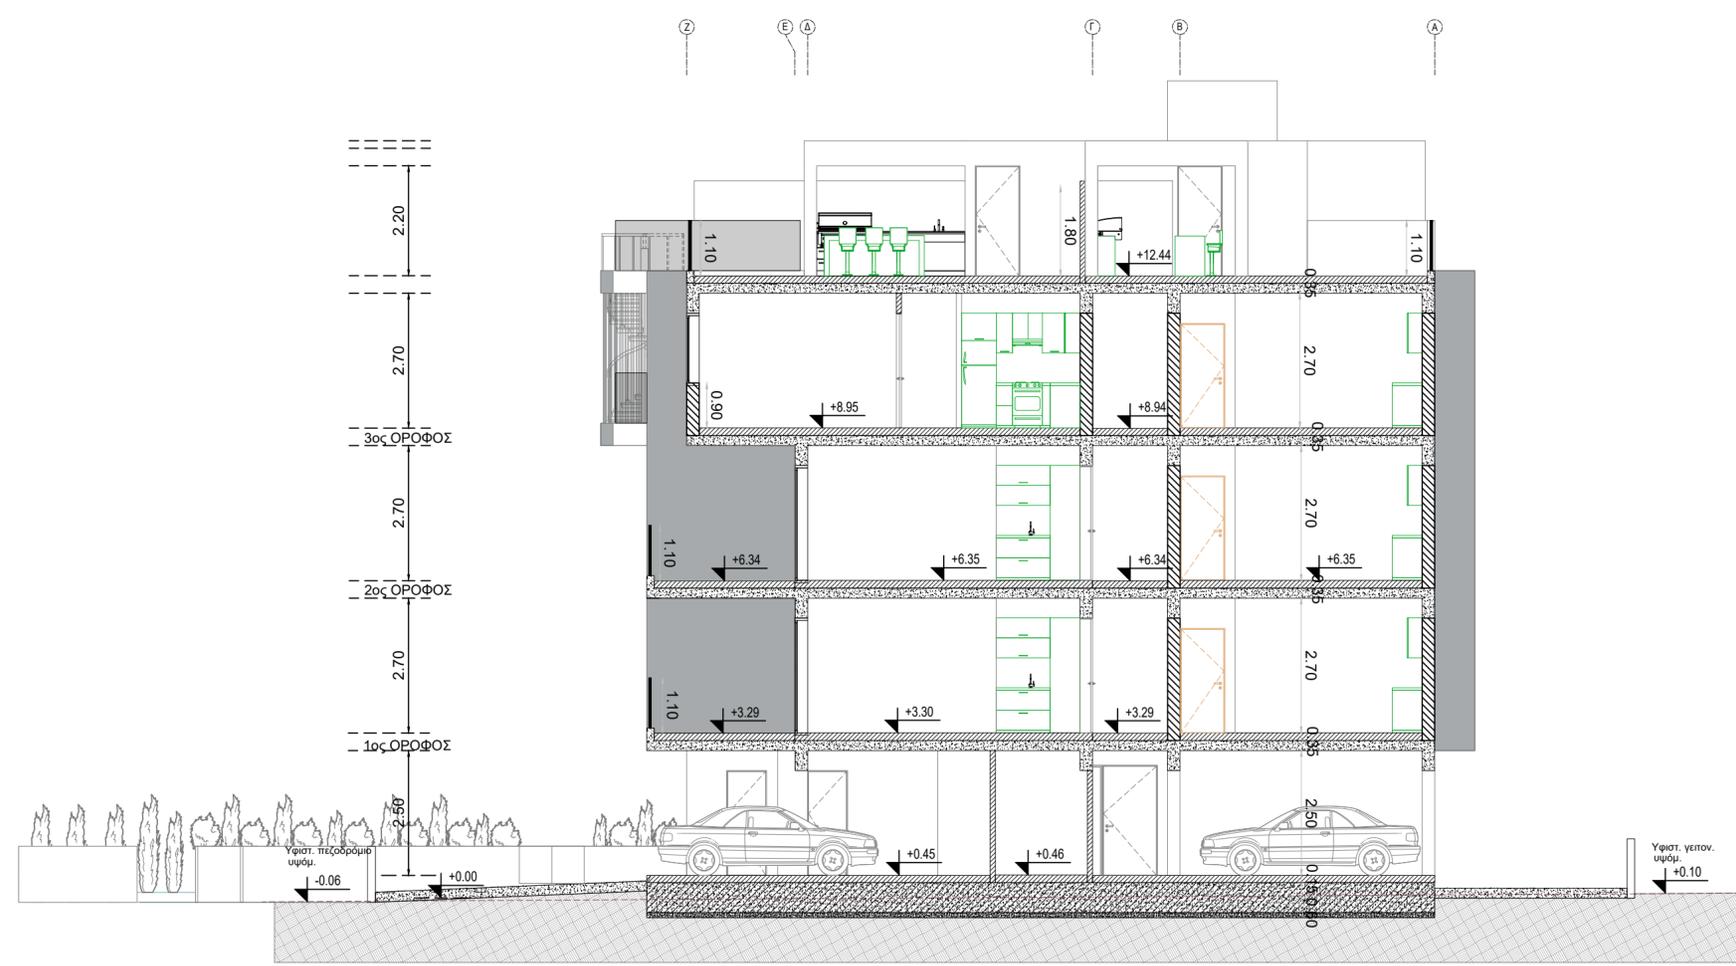

SECTION B-B

NOTES:

1. EXTERIOR WALLS WITH THERMAL INSULATION BRICKS THICKNESS 25cm
2. THE BUILDING WILL BE PAINTED OUTSIDE AND INSIDE
3. ON THE EXTERNAL OPENINGS ALUMINIUM WITH DOUBLE GLAZED GLASS WILL BE PLACED FOR ALL THE EXTERNAL STONE AND HPL COATING SEE ELEVATIONS
4. DOORS OF BATHROOM FACILITIES INTENDED TO USE BY DISABLE PEOPLE WILL HAVE AN OPENING 100cm BEFORE THE DOOR FRAME INSTALLATION.
5. THE MINIMUM WIDTH OF THE STAIR NOSINGS IS 14cm.
6. M.V. : MECHANICAL VENTILATION

- ΥΠΟΤΑΜΕΝΑ ΨΥΜΕΤΡΑ
- ΠΡΟΤΕΝΟΜΕΝΑ ΨΥΜΕΤΡΑ
- ΣΥΝΟΡΟ ΤΕΜΑΧΙΟΥ
- 3 m ΑΠΟ ΤΟ ΣΥΝΟΡΟ
- 4 m ΑΠΟ ΤΟ ΣΥΝΟΡΟ
- 2 m ΑΠΟ ΤΟ ΣΥΝΟΡΟ



M. ΦΩΤΙΟΥ
ARCHITECTS-ENGINEERS

1st APRIL AVENUE 18, MAVROS COURT, FLAT 22, 6035, LAR
TEL.: 24817777 - 9948303
FAX.: 24817778
EMAIL: micha.photiou@cyfanet.com.cy

CLIENT:
ASPERGIN LTD

PROJECT TITLE:
PALM RESIDENCE
OROKLINI

DRAWING TITLE:
SECTION A-A &
SECTION B-B

DATE:
MARCH 24

SCALE: 1:100@A2	DR. NO. : A09	JOB NO. : 678
--------------------	------------------	------------------